



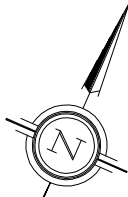

DOVERCOURT AVENUE



CHURCHILL AVENUE NORTH

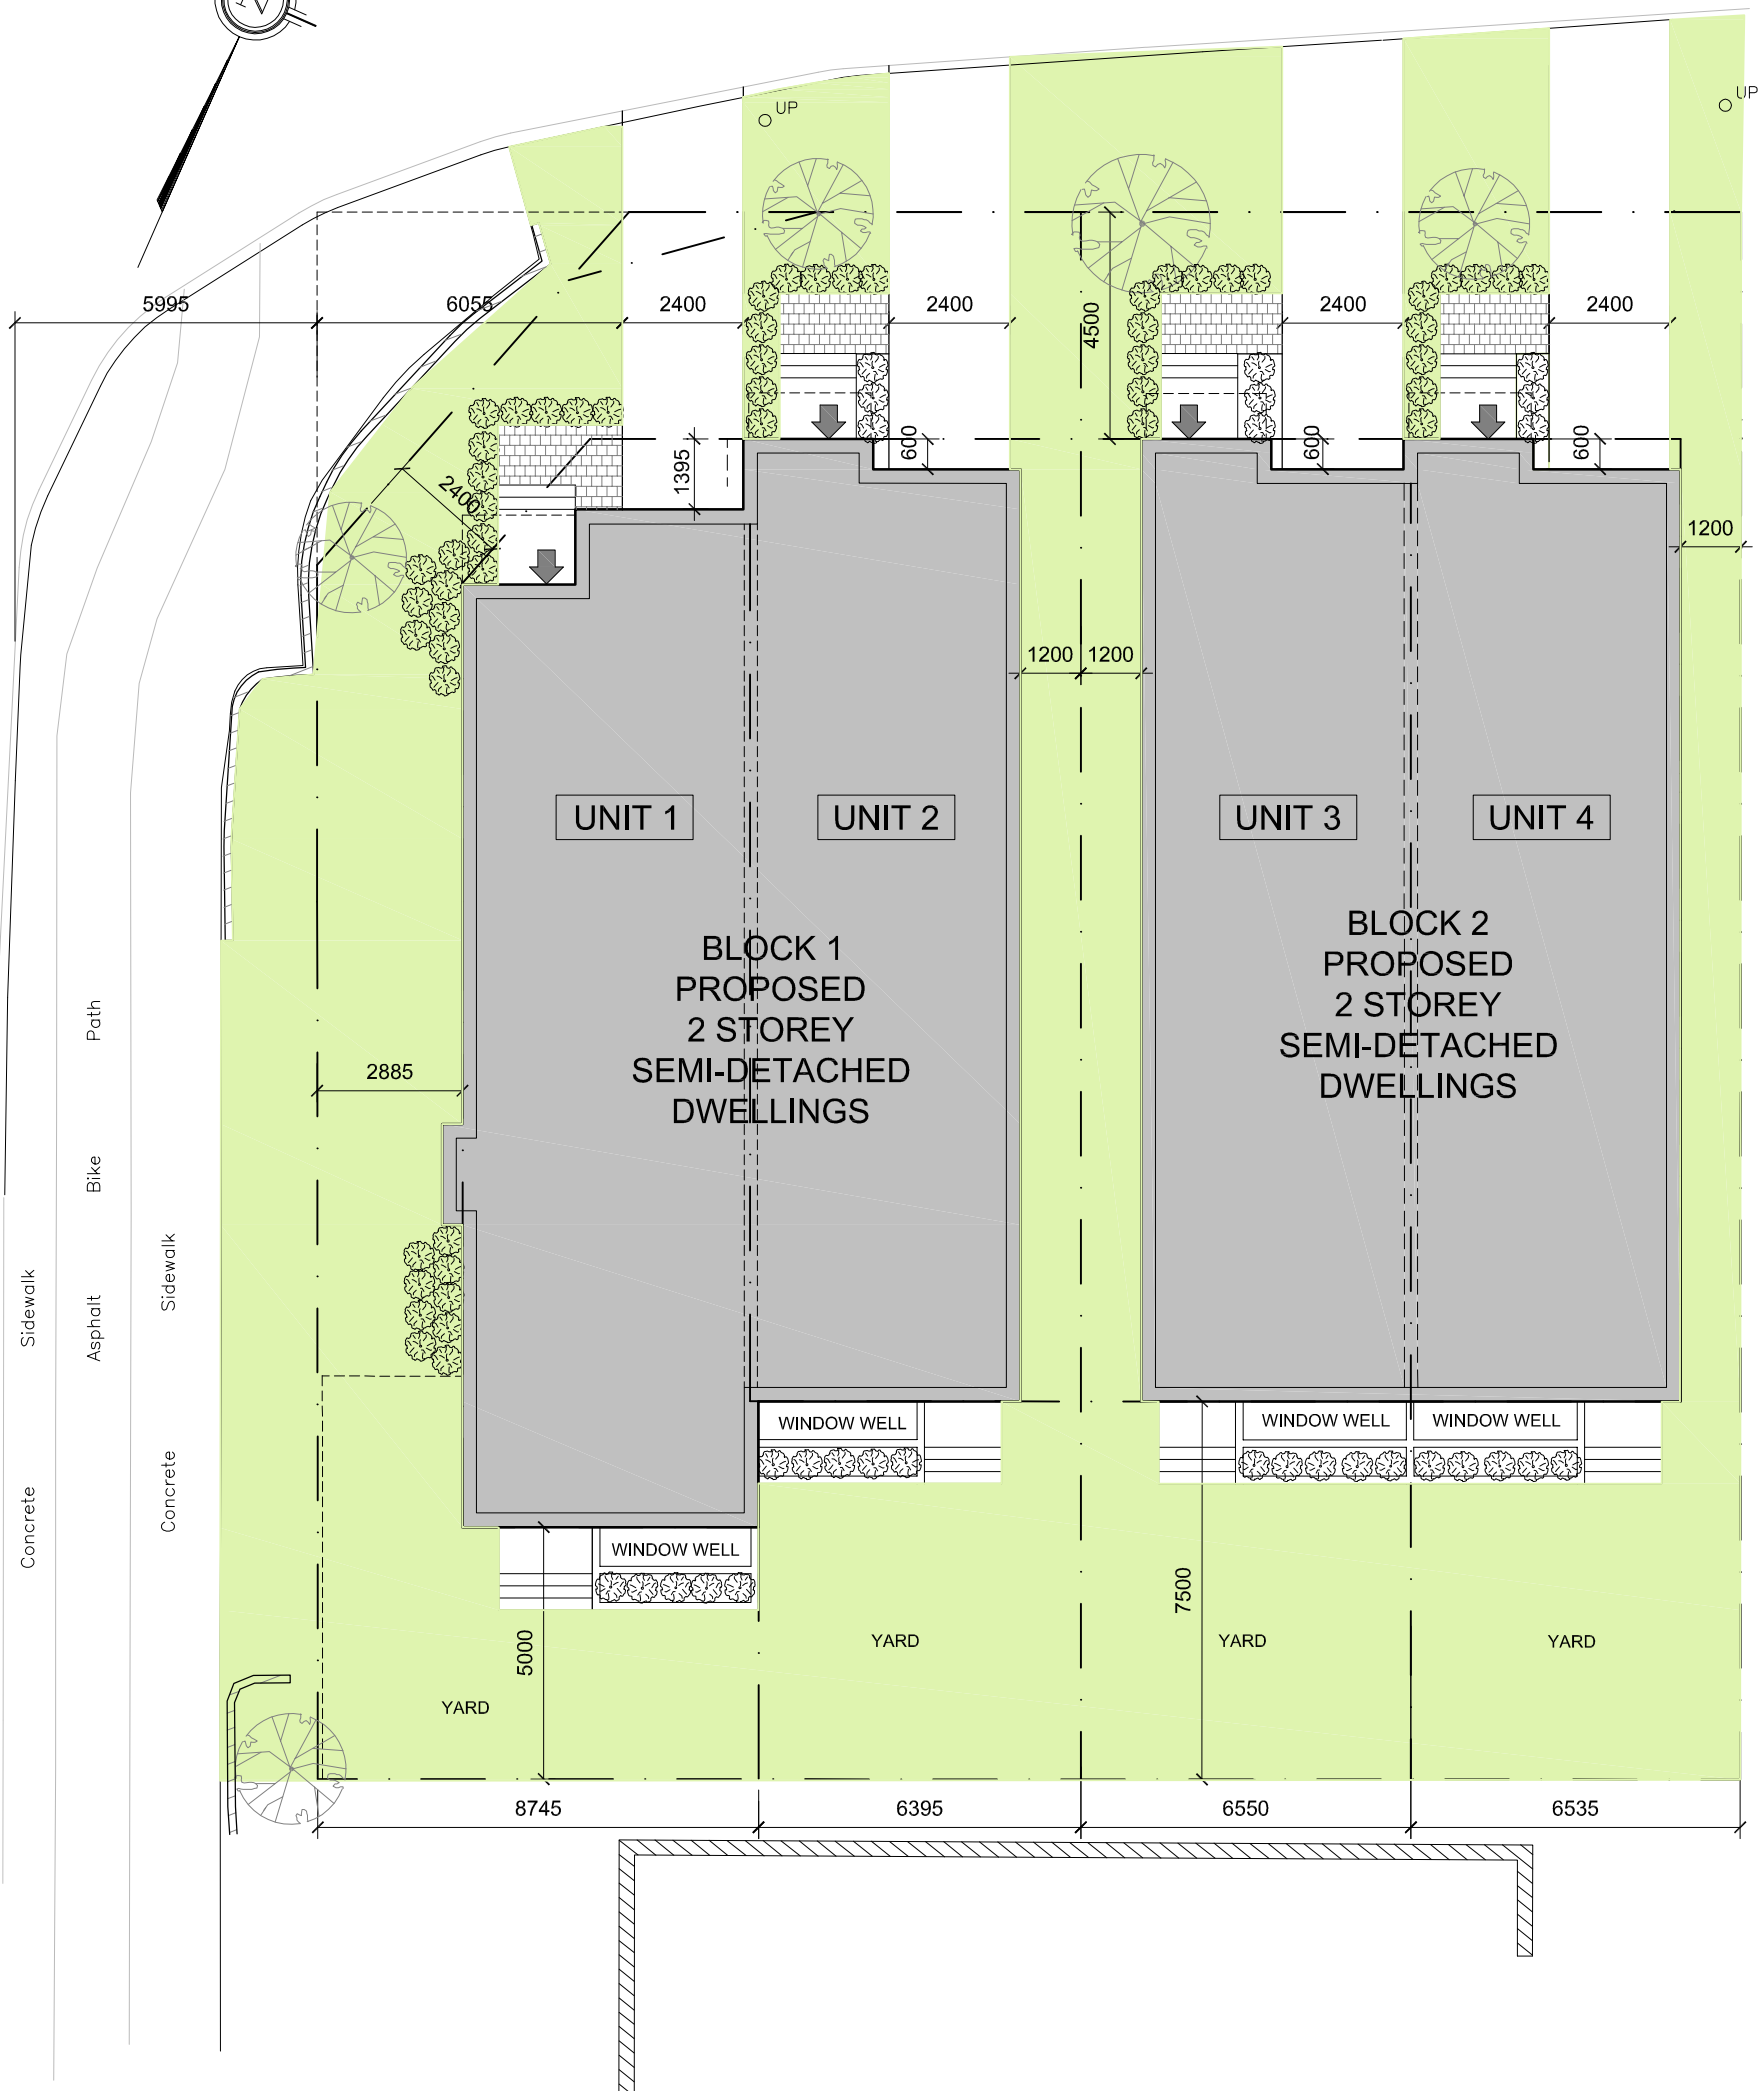

LOT 38

LOT 1

SITE PLAN  
SCALE 1:150

328 DOVERCOURT

OTTAWA

ONTARIO



PLOT DATE: Monday, June 19, 2017